

ARCHITECT'S SUPPLEMENTAL INSTRUCTION

<u> X </u>	Owner
<u> X </u>	Architect
<u> </u>	Consultant
<u> X </u>	Contractor
<u> </u>	Field
<u> </u>	Other

G-710

PROJECT: (name and address)	Interior Tenant Finish 12120 West 95th Street Lenexa, KS. 66215	ARCHITECT'S SUPPLEMENTAL INSTRUCTION NUMBER:	One
OWNER: (name and address)	Northern Tool + Equipment 2900 Southcross Drive West Burnsville, MN. 55337	DATE OF ISSUANCE:	13 June 2011
TO: (Contractor)	Outland Builders, Inc. 1275 Ramsey Street, Suite 300 Shakopee, MN. 55379	ARCHITECT:	JKLA, Inc. 6933 Battle Creek Road Fort Worth, TX 76116
CONTRACT FOR:	Interior Tenant Finish	ARCHITECT'S PROJECT NO:	3016
		CONTRACT DATE:	

The Work shall be carried out in accordance with the following Supplemental Instruction issued in accordance with the Contract Documents without change in Contract Sum or Contract Time. Sign and return this form to the Architect prior to proceeding with the Work in accordance with these instructions indicating your acknowledgement that there will be no change in the Contract Sum or Contract Time.


THIS IS NOT A CHANGE ORDER

Description: *(Written description of the Work)*

1. Refer to Detail 9/A3.1 – Coiling OH Door Jamb Detail and replace with attached Supplemental Drawing XA1 dated 10 June 2011 and is hereby made a part of the Contract Documents.
2. Refer to Detail 10/A3.1 – Coiling OH Door Head Detail and replace with attached Supplemental Drawing XA2 dated 10 June 2011 and is hereby made a part of the Contract Documents.

Attachments: *(List attached documents that support description)*

Supplemental Drawing XA1 dated 10 June 2011.
Supplemental Drawing XA2 dated 10 June 2011.

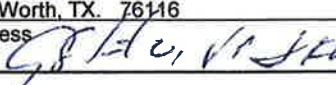JKLA, Inc.
ARCHITECT
6933 Battle Creek Road
Fort Worth, TX. 76116
Address
BY 
DATE 6/10/11

Outland Builders, Inc.
CONTRACTOR
1275 Ramsey Street, Suite 300
Shakopee, MN. 55379
Address
BY
DATE



GRIND SMOOTH FLOOR WHERE WALL HAS BEEN REMOVED TO PROVIDE SMOOTH TRANSITION TO EXTERIOR PAD.

NEW 6" O.D. X 84" L. GROUT FILLED PIPE BOLLARD (36" EXPOSED) W/ 18" O.D. X 36" D. CONC. FOOTING.
RE: 1/A43 (PAINT)

EXISTING CONC. PAD (AT EAST JAMB) TO REMAIN.

BACKER ROD AND SEALANT.

NEW 8" AND 3-5/8" 16 GA. STRUCTURAL DOUBLE STUDS. SECURE TO EXISTING METAL STUD FRAMING.

NEW MC CHANNEL.
RE: STRUCT.

NEW INSULATED MOTORIZED OVERHEAD COILING DOOR AND TRACK WITH WEATHER STRIPPING.

NEW METAL J-TRIM WITH METAL FURRING AND 5/8" GYP. BD. ON FTW BLOCKING TO MATCH EXISTING. MUD AND FEATHER TO ALIGN WITH EXISTING SURFACES.

NEW 4" O.D. X 84" L. GROUT FILLED PIPE BOLLARD (36" EXPOSED) W/ 18" O.D. X 36" D. CONC. FOOTING.
RE: 12/A3.1 (PAINT)

9'-0" FIN. OPENING

1 Coiling O.H. Door Jamb Detail


1-1/2" = 1'-0" Re: 1/A1.1, 2/A2.1 and Door Schedule A4.2 (Revises 9/A3.1)

PROJ. NO. 3016	PROJECT NAME:	INTERIOR TENANT FINISH. NORTHERN TOOL + EQUIPMENT
DATE: 06/10/11 REV:	LOCATION:	12120 WEST 95TH STREET LENEXA, KANSAS 66215
REV:	DRAWING TITLE:	COILING OVERHEAD DOOR JAMB - DOOR 109C
copyright 2010 JKLA, Inc.	SUPPLEMENTAL DRAWING NO.	XAI

JKLA
Architecture • Interior Design
www.jkla.com

Dallas • Fort Worth Office:
6933 Battle Creek Road
Fort Worth • Texas • 76116

817.377.1792

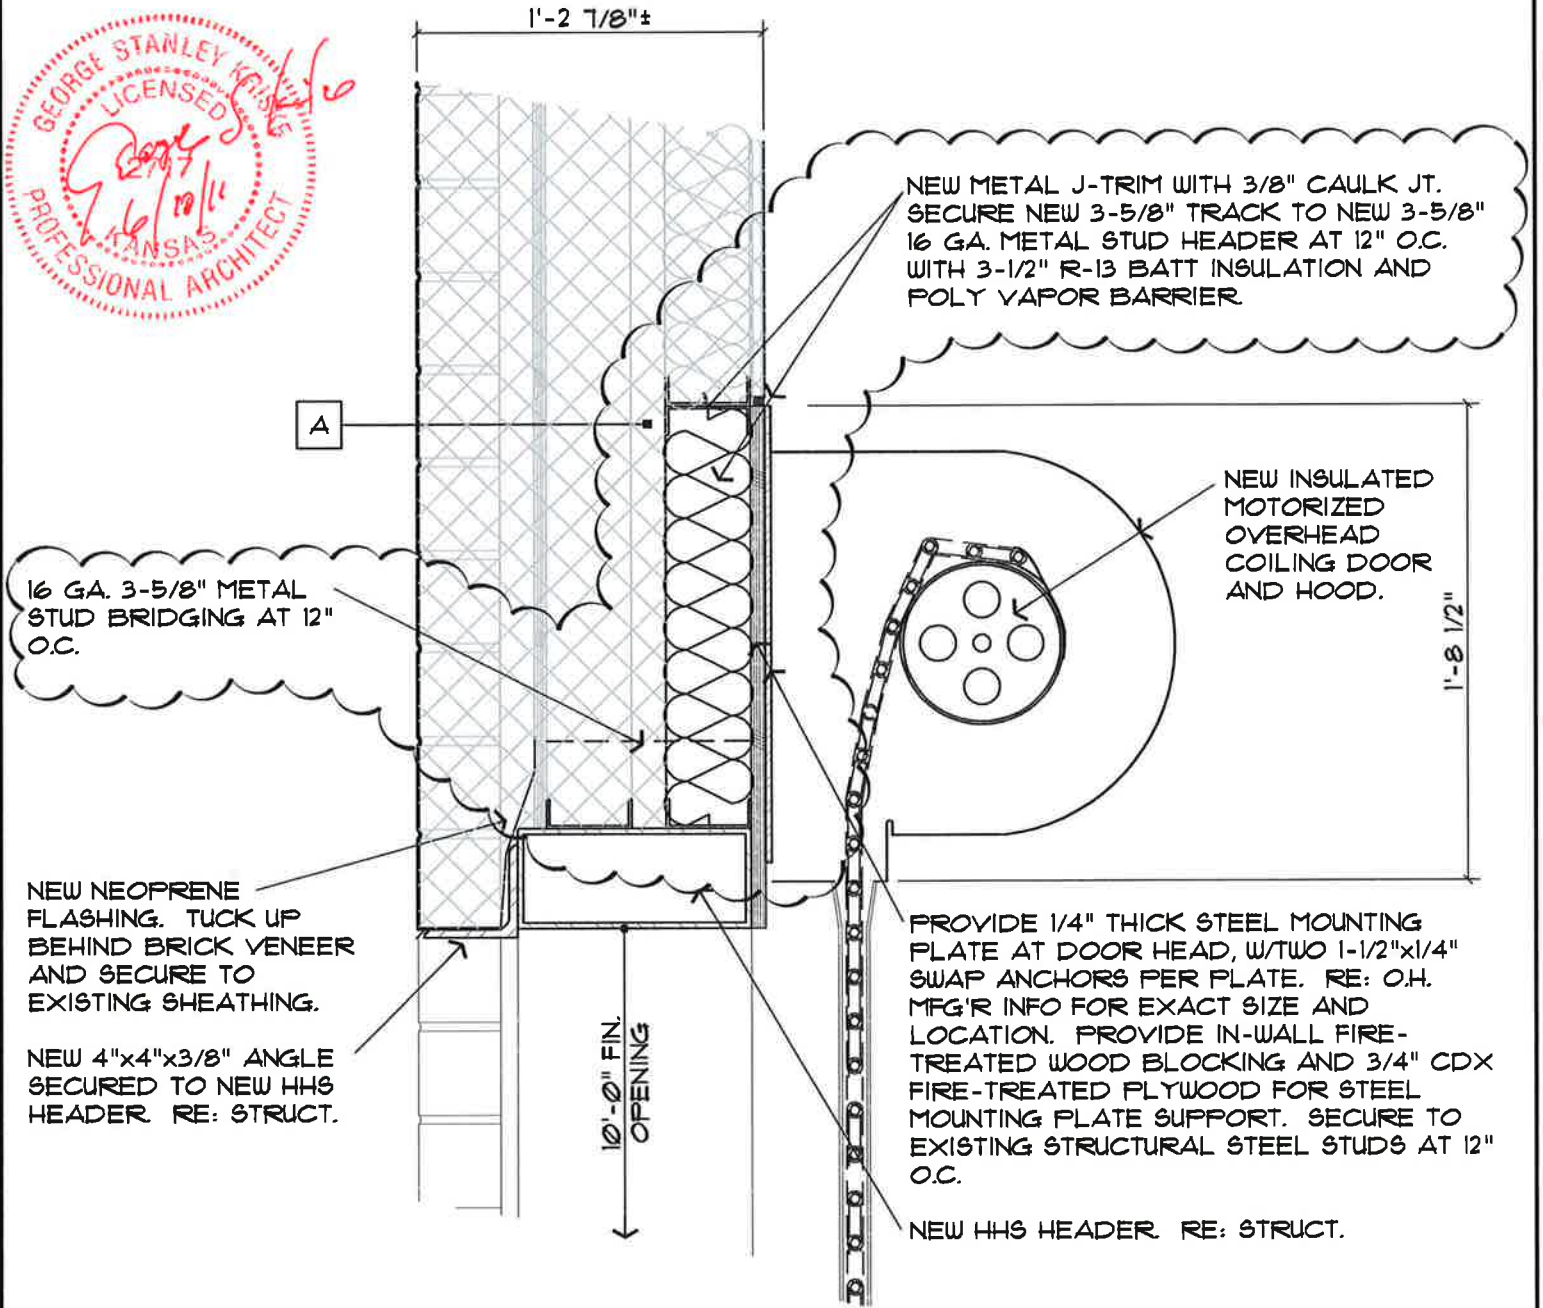

1 Coiling O.H. Door Head Detail

1-1/2" = 1'-0" Re: 1/A1.1, 2/A2.1 and Door Schedule A4.2 (Revises 10/A3.1)

PROJ. NO. 3016	PROJECT NAME:	INTERIOR TENANT FINISH. NORTHERN TOOL + EQUIPMENT
DATE: 06/10/11 REV:	LOCATION:	12120 WEST 95TH STREET LENEXA, KANSAS 66215
REV:	DRAWING TITLE:	COILING OVERHEAD DOOR HEAD DETAIL - DOOR 109C
copyright 2010 JKLA, Inc.	SUPPLEMENTAL DRAWING NO.	X A2

JKLA
Architecture • Interior Design
www.jkla.com

Dallas • Fort Worth Office:
6933 Battle Creek Road
Fort Worth • Texas • 76116

817.377.1792