

ARCHITECT'S SUPPLEMENTAL INSTRUCTION

<u> X </u>	Owner
<u> X </u>	Architect
<u> </u>	Consultant
<u> X </u>	Contractor
<u> </u>	Field
<u> </u>	Other

G-710

PROJECT: (name and address)	Interior Tenant Finish 12120 West 95th Street Lenexa, KS. 66215	ARCHITECT'S SUPPLEMENTAL INSTRUCTION NUMBER:	Two
OWNER: (name and address)	Northern Tool + Equipment 2900 Southcross Drive West Burnsville, MN. 55337	DATE OF ISSUANCE:	17 June 2011
TO: (Contractor)	Outland Builders, Inc. 1275 Ramsey Street, Suite 300 Shakopee, MN. 55379	ARCHITECT:	JKLA, Inc. 6933 Battle Creek Road Fort Worth, TX 76116
CONTRACT FOR:	Interior Tenant Finish	ARCHITECT'S PROJECT NO:	3016
		CONTRACT DATE:	17 June 2011

The Work shall be carried out in accordance with the following Supplemental Instruction issued in accordance with the Contract Documents without change in Contract Sum or Contract Time. Sign and return this form to the Architect prior to proceeding with the Work in accordance with these instructions indicating your acknowledgement that there will be no change in the Contract Sum or Contract Time.

THIS IS NOT A CHANGE ORDER

Description: *(Written description of the Work)*

1. Refer to Drawing A1 – Floor Plan dated 4 February 2011:
 - A. Relocate Door 108A from the south wall of Parts / Product Prep Room 108 to the north wall, west of Overhead Door 108B as indicated on attached Supplemental Drawing XA3 dated 17 June 2011 and is hereby made a part of the Contract Documents.
 - B. Relocate Parts Counter in Parts / Product Prep Room 108 as indicated on attached Supplemental Drawings XA3 and XA4, both dated 17 June 2011 and are hereby made a part of the Contract Documents.

Attachments: *(List attached documents that support description)*

Supplemental Drawing XA3 dated 17 June 2011.
Supplemental Drawing XA4 dated 17 June 2011.

JKLA, Inc.
ARCHITECT
6933 Battle Creek Road

Fort Worth, TX. 76116
Address

BY G. S. Kato, J. P. Kato, Inc.


DATE 6/17/11

Outland Builders, Inc.
CONTRACTOR
1275 Ramsey Street, Suite 300

Shakopee, MN. 55379
Address

BY _____

DATE _____

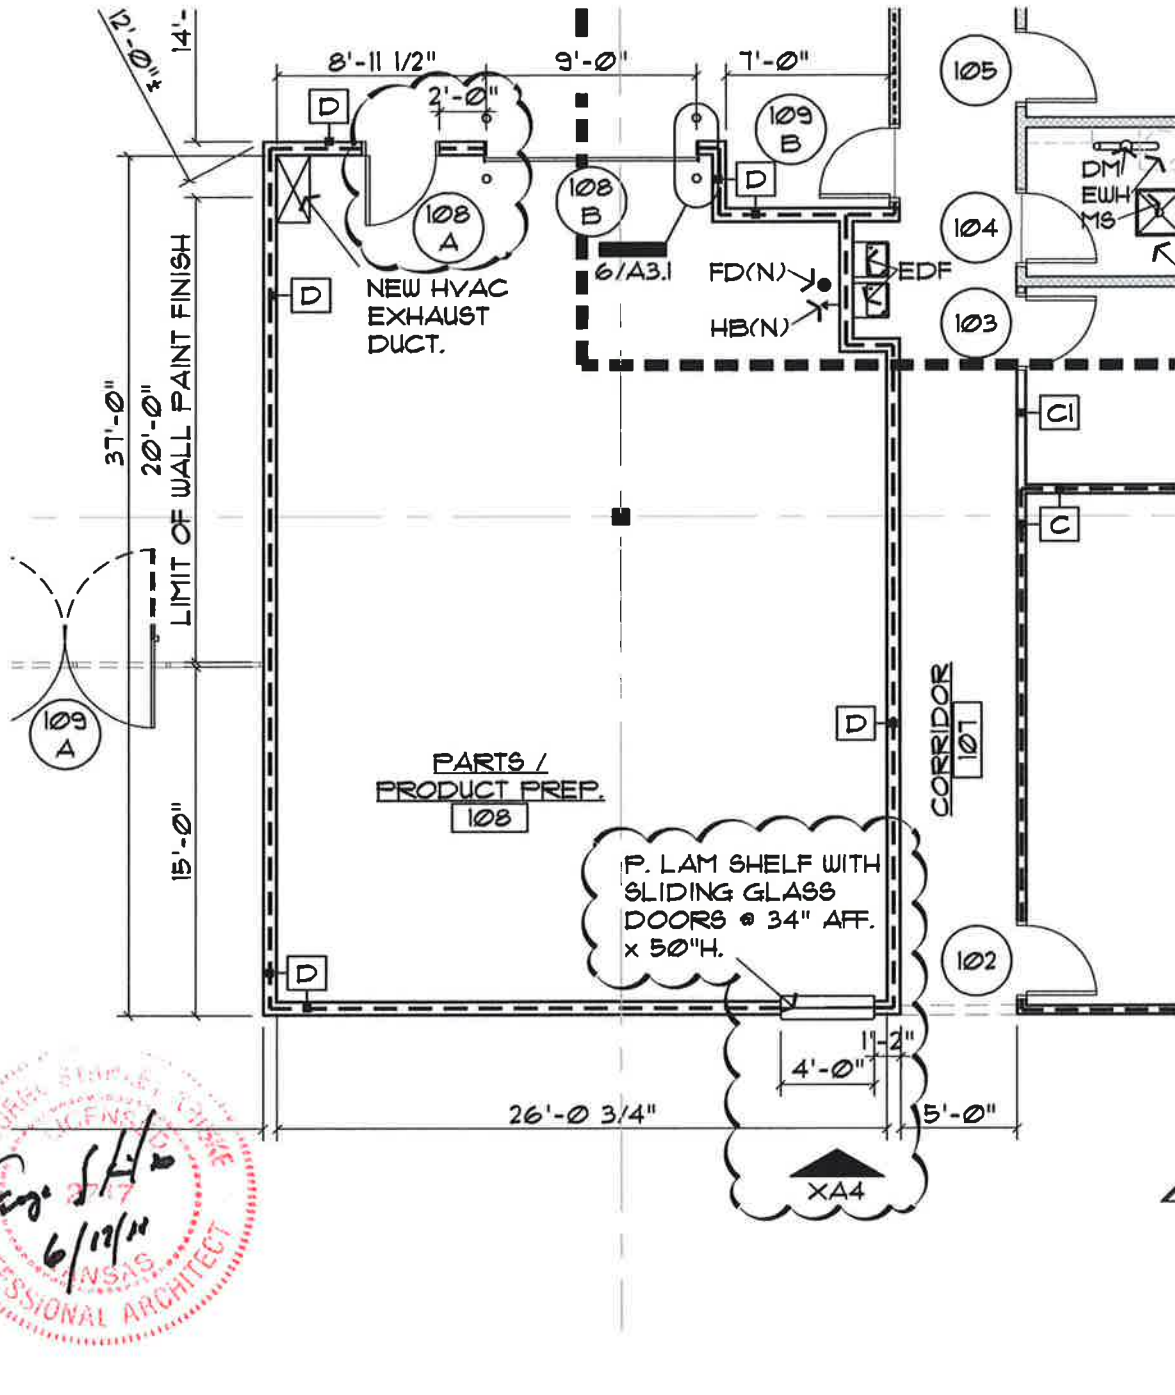


1 Partial Floor Plan

1/8" = 1'-0" Refer to A3.1 for Wall Types X

PROJ. NO. 3016	PROJECT NAME:	INTERIOR TENANT FINISH. NORTHERN TOOL + EQUIPMENT
DATE: 06/17/11 REV:	LOCATION:	12120 WEST 95TH STREET LENEXA, KANSAS 66215
REV:	DRAWING TITLE:	PARTIAL FLOOR PLAN
copyright 2011 JKLA, Inc.		SUPPLEMENTAL DRAWING NO. XA3

Architecture • Interior Design
www.jkla.com

Dallas • Fort Worth Office:
6933 Battle Creek Road
Fort Worth • Texas • 76116 817.377.1792

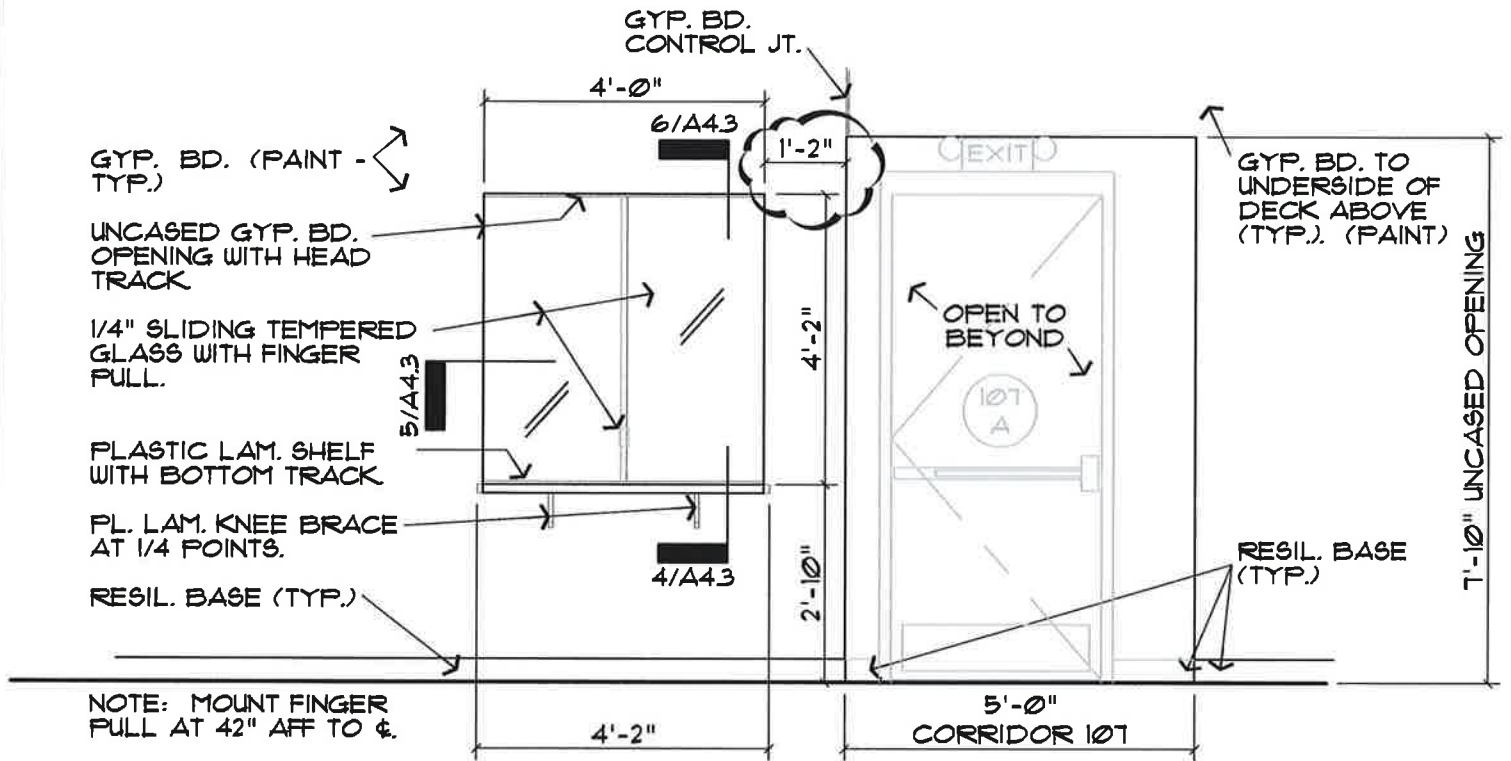

1 Retail Sales Elevation at Parts Counter

3/8" = 1'-0" Refer to XA3

PROJ. NO. 3016	PROJECT NAME:	INTERIOR TENANT FINISH. NORTHERN TOOL + EQUIPMENT	 Architecture • Interior Design www.jkla.com Dallas • Fort Worth Office: 6933 Battle Creek Road Fort Worth • Texas • 76116 817.377.1792
DATE: 06/17/11 REV:	LOCATION:	12120 WEST 95TH STREET LENEXA, KANSAS 66215	
REV:	DRAWING TITLE:	RETAIL SALES ELEVATION AT PARTS COUNTER AND CORRIDOR	
copyright 2011 JKLA, Inc.	SUPPLEMENTAL DRAWING NO.	XA4	